


HORizontALE SNEDE DAKAANSLUITING SECTION HORIZONTALE RACCORDEMENT AU TOIT

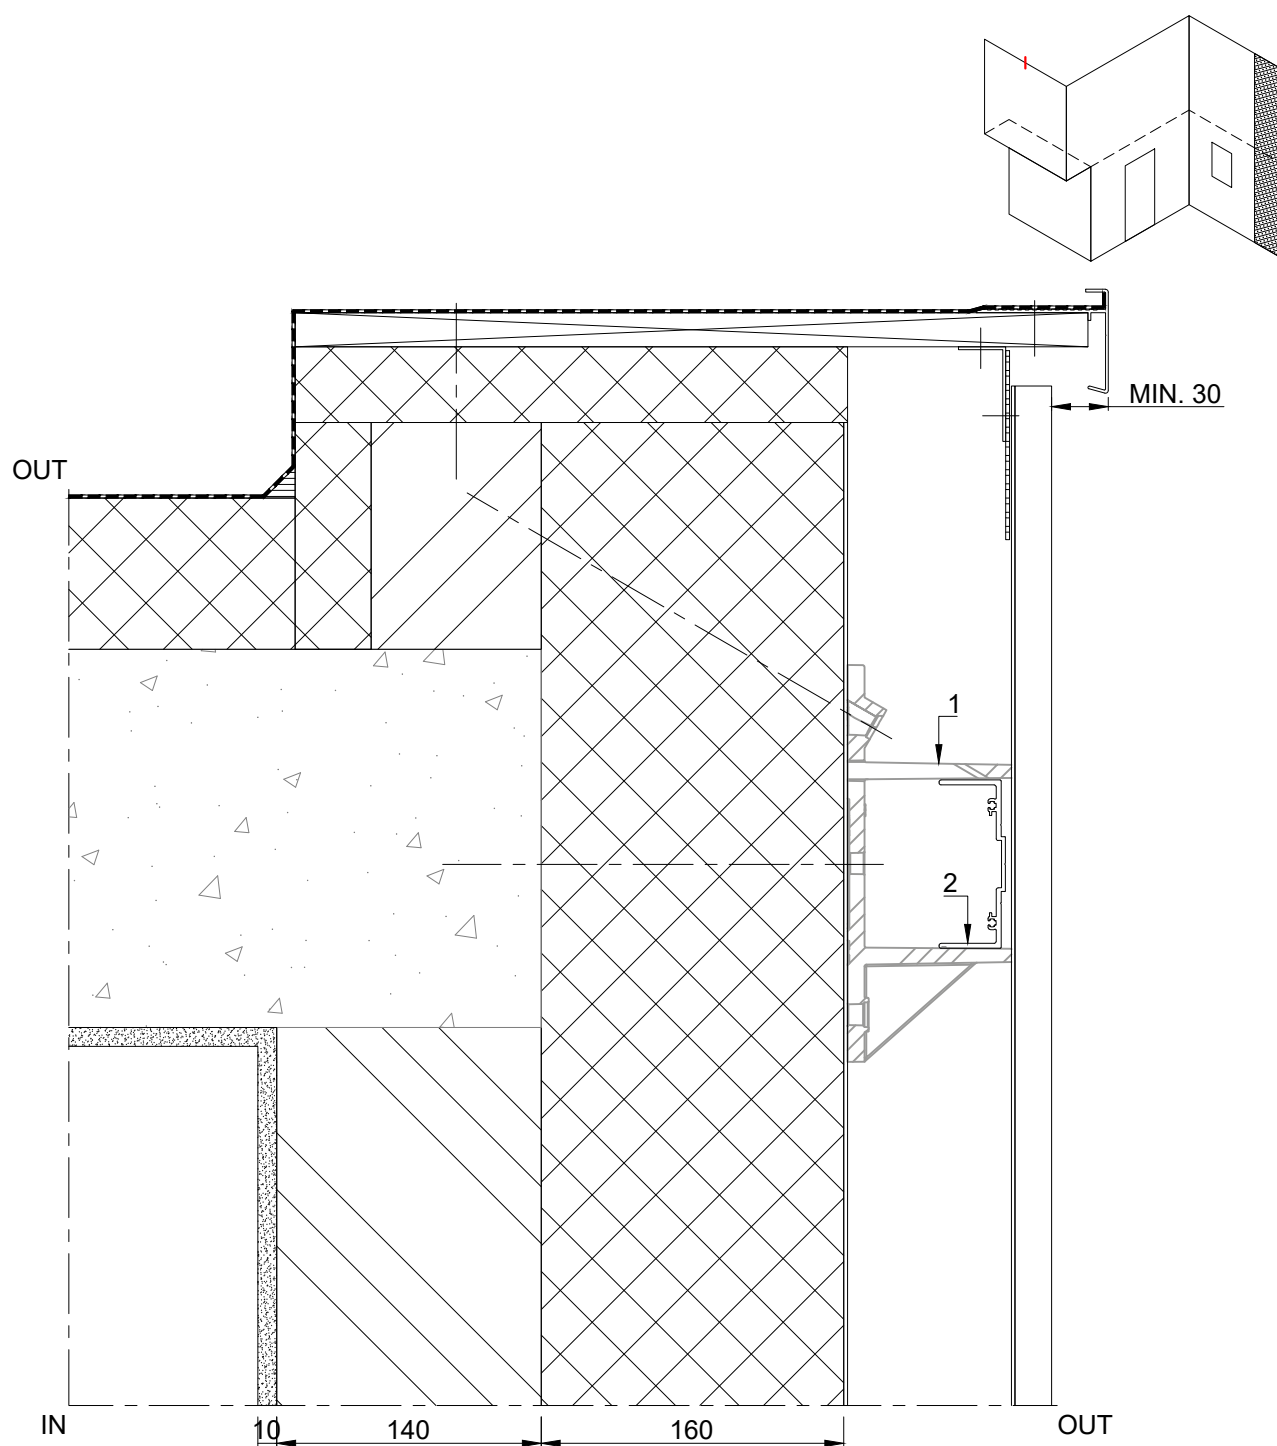

1. Verankering
169.0400.04
2. Basisprofiel
230.0400.AN

1. Ancrage
169.0400.04
2. Profile de base
230.0400.AN