



VERTICALE SNEDE ARDUIN DORPEL VERSIE 1  
SECTION VERTICALE SEUIL EN PIERRE BLEUE VERSION 1

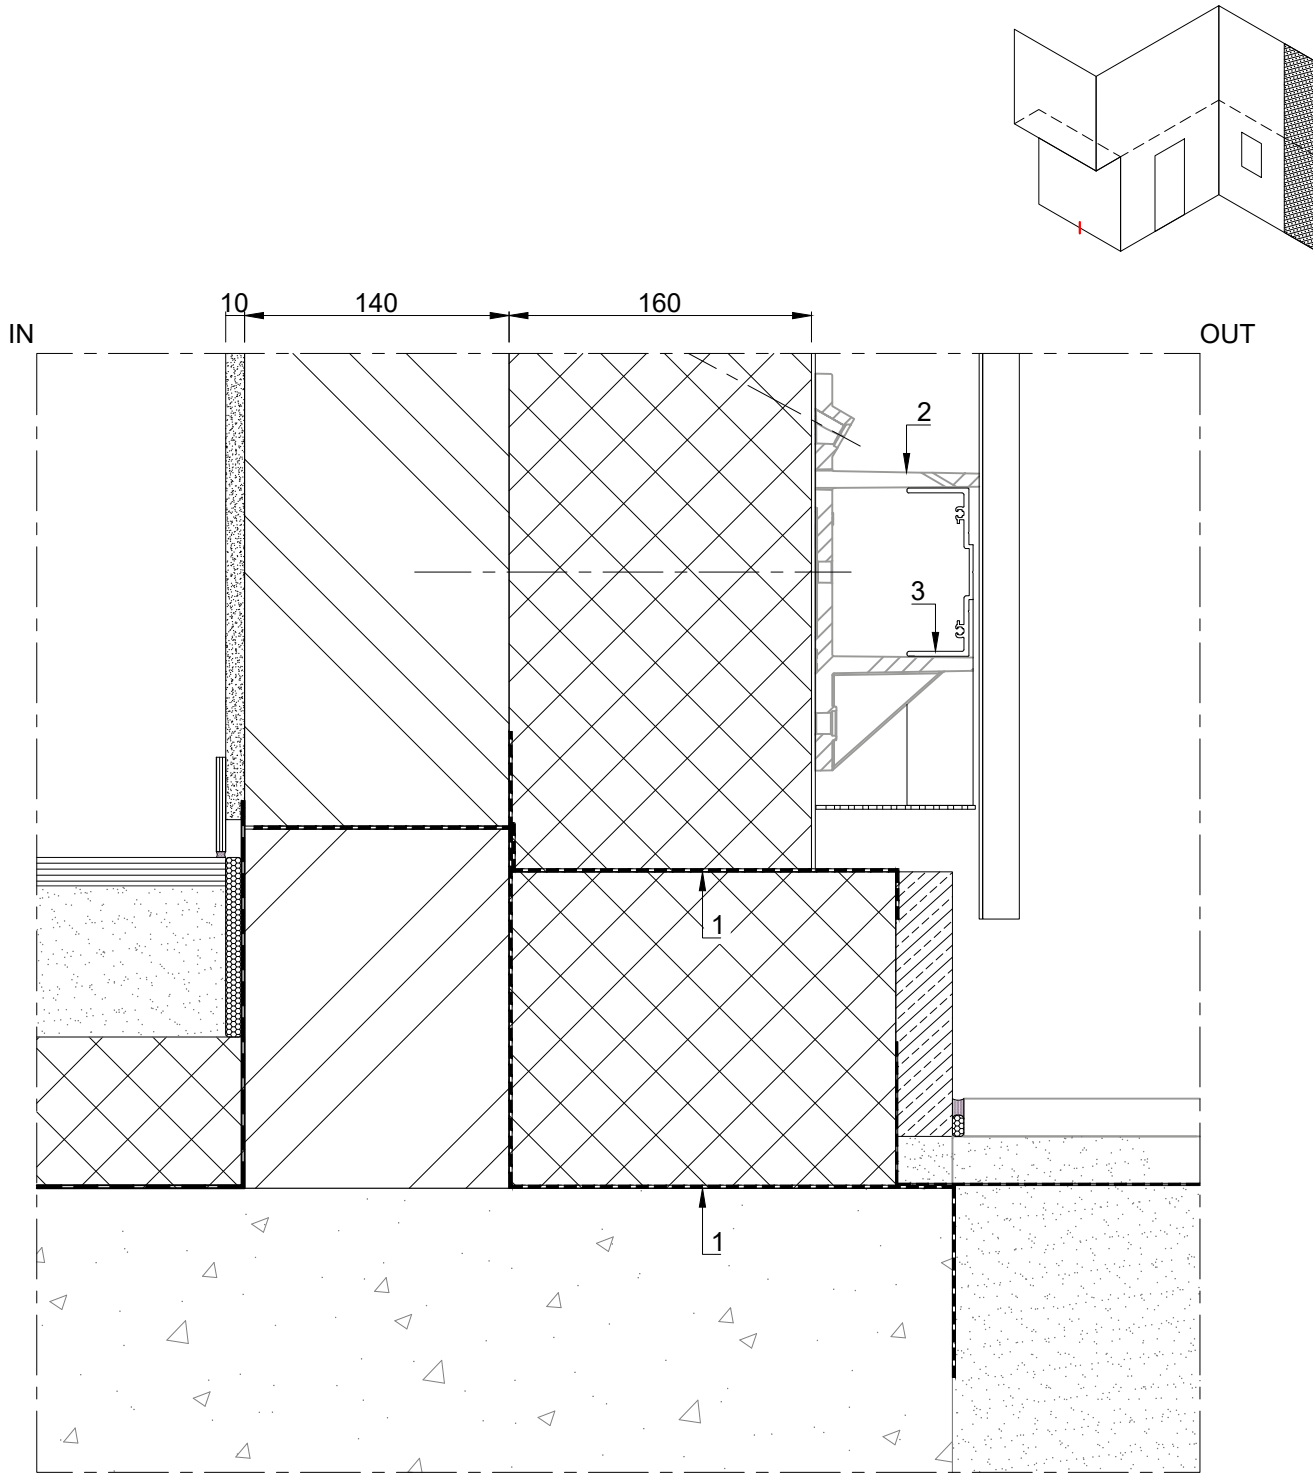

- 1. Waterdichtingsfolie  
084.9431.04 ► 084.9435.04
- 2. Verankering  
169.0400.04
- 3. Basisprofiel  
230.0400.AN



VERTICALE SNEDE ARDUIN DORPEL VERSIE 2  
SECTION VERTICALE SEUIL EN PIERRE BLEUE VERSION 2

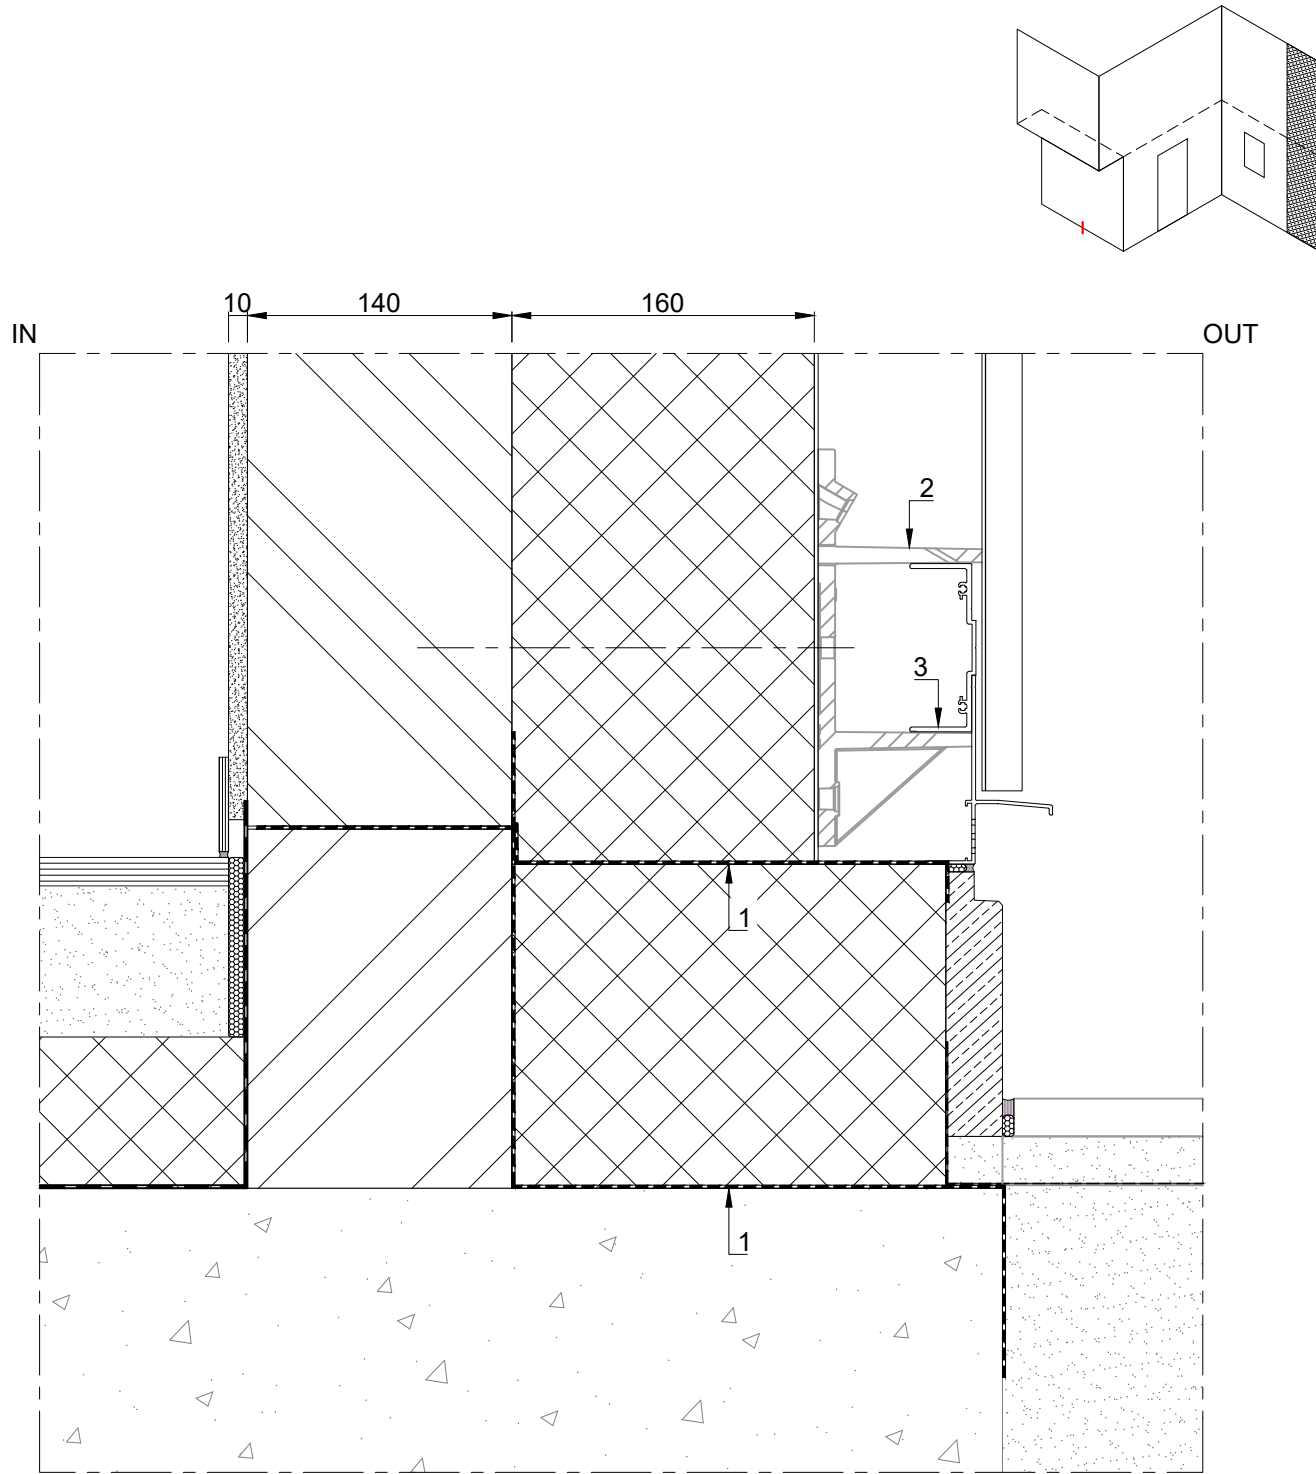

- 1. Film d'étanchéité à l'eau  
084.9431.04 ► 084.9435.04
- 2. Ancrage  
169.0400.04
- 3. Profile de base  
230.0400.AN

